


SKEMA BANGUNAN DAN JARINGAN IIRIGASI
D.I. KENTENG S
LUAS AREAL : 36.22 Ha

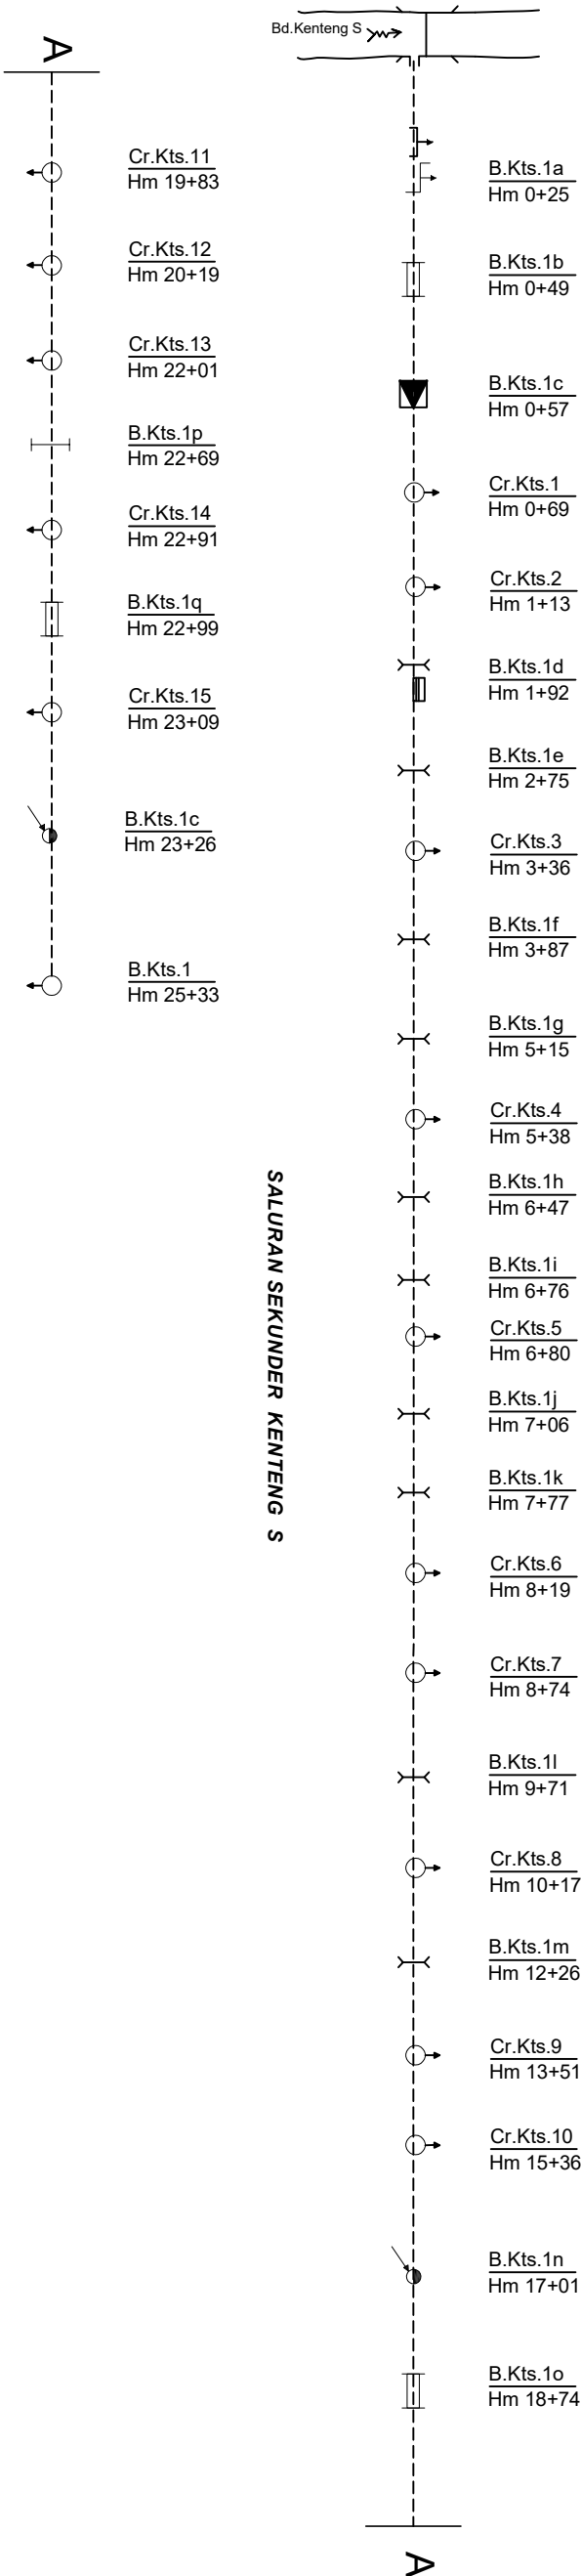

LEGENDA

	Bendung		B . Sadap		Talang		B Penbuang		Jembatan
	B. Pengatur		Sadap Bagi		Gorong - gorong		Siphon		Inlet drain
	B. Bagi		B Pelimpah samping		Terjunan		Got miring		Cross Drain
									Tangga cuci