
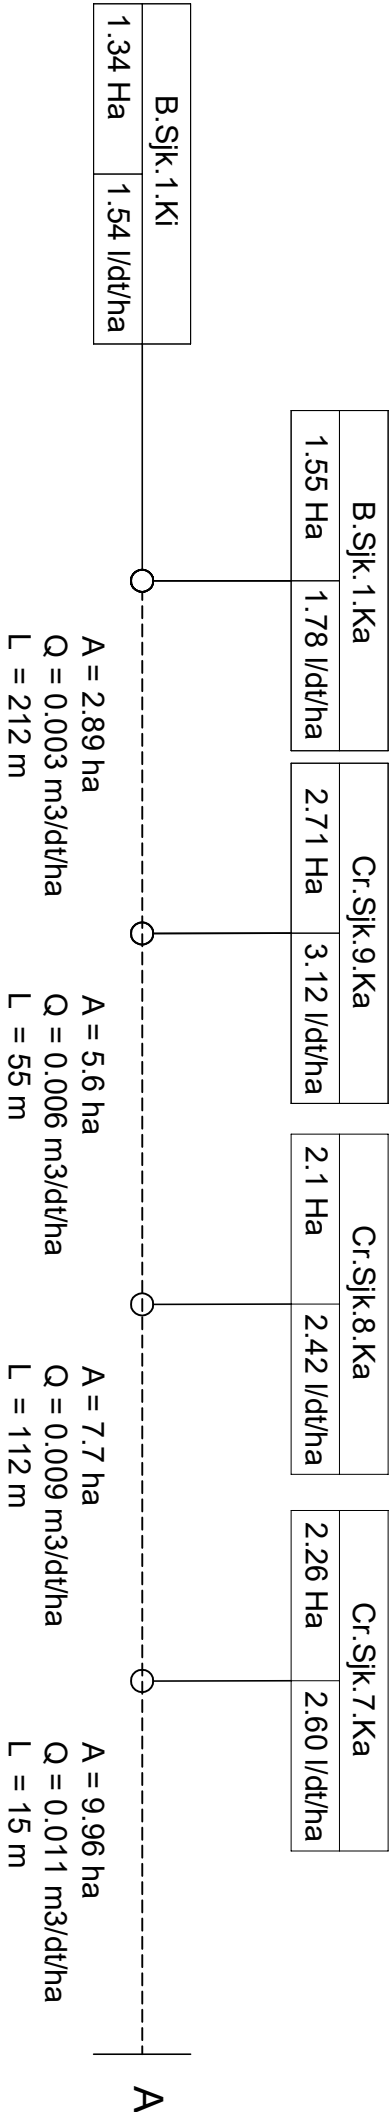
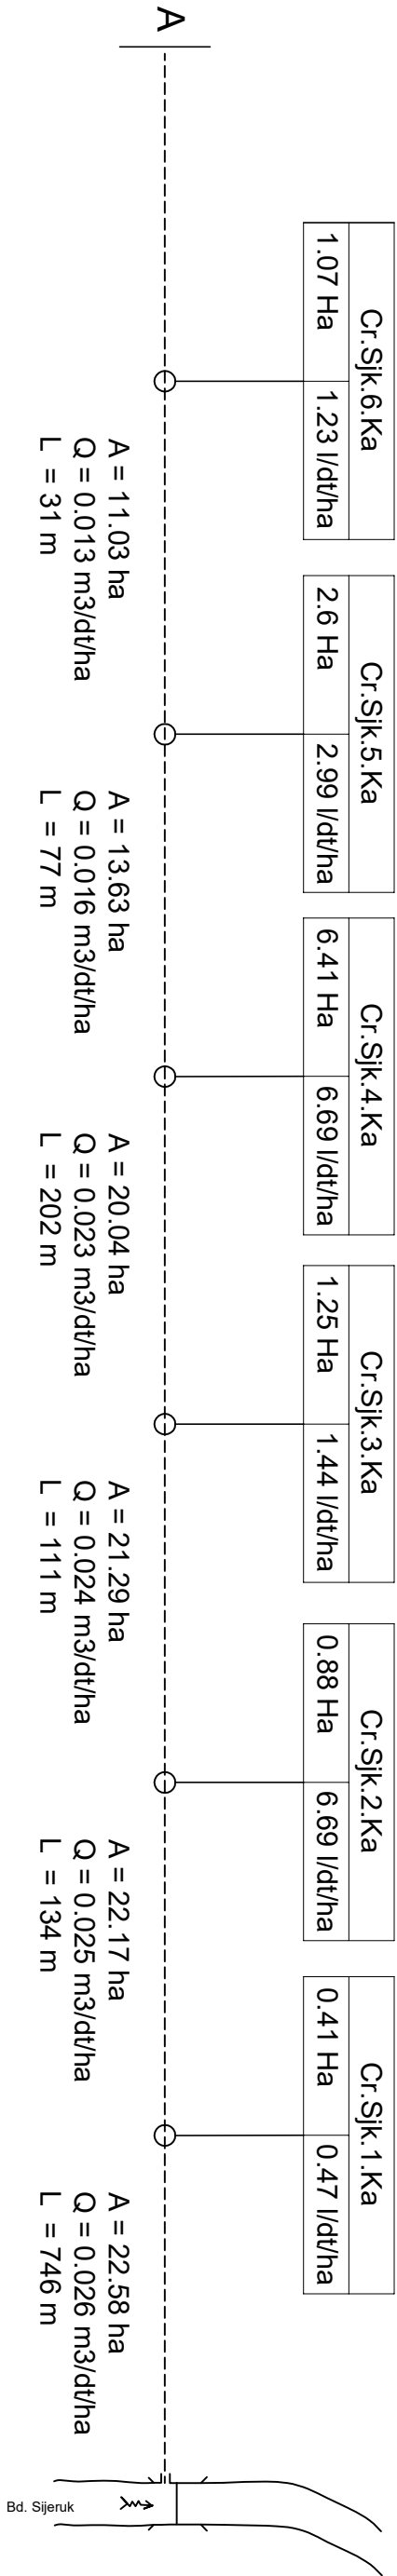
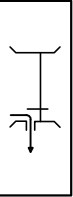
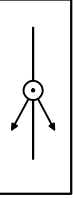
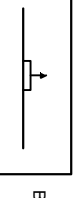
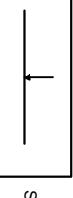
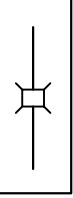
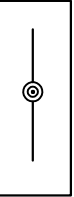
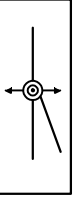
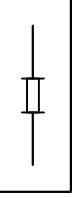
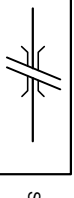
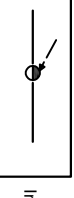
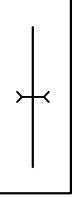
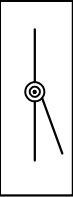
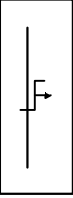
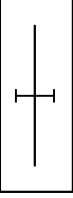
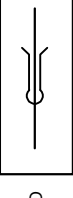
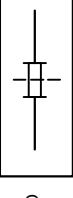


SKEMA BANGUNAN DAN JARINGAN IRIGASI
D.I. SIJERUK
LUAS AREAL : 22.58 Ha

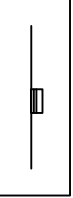

LEGENDA

	Bendung		B. Sadap		Talang		B Penbuang		Suplesi		Jembatan
	B. Pengatur		Sadap Bagi		Gorong - gorong		Siphon		Inlet drain		Jembatan orang
	B. Bagi		B Pelimpah samping		Terjunan		Got miring		Cross Drain		Tangga cuci