


SKEMA BANGUNAN
DAERAH IRIGASI KALI KENDANG

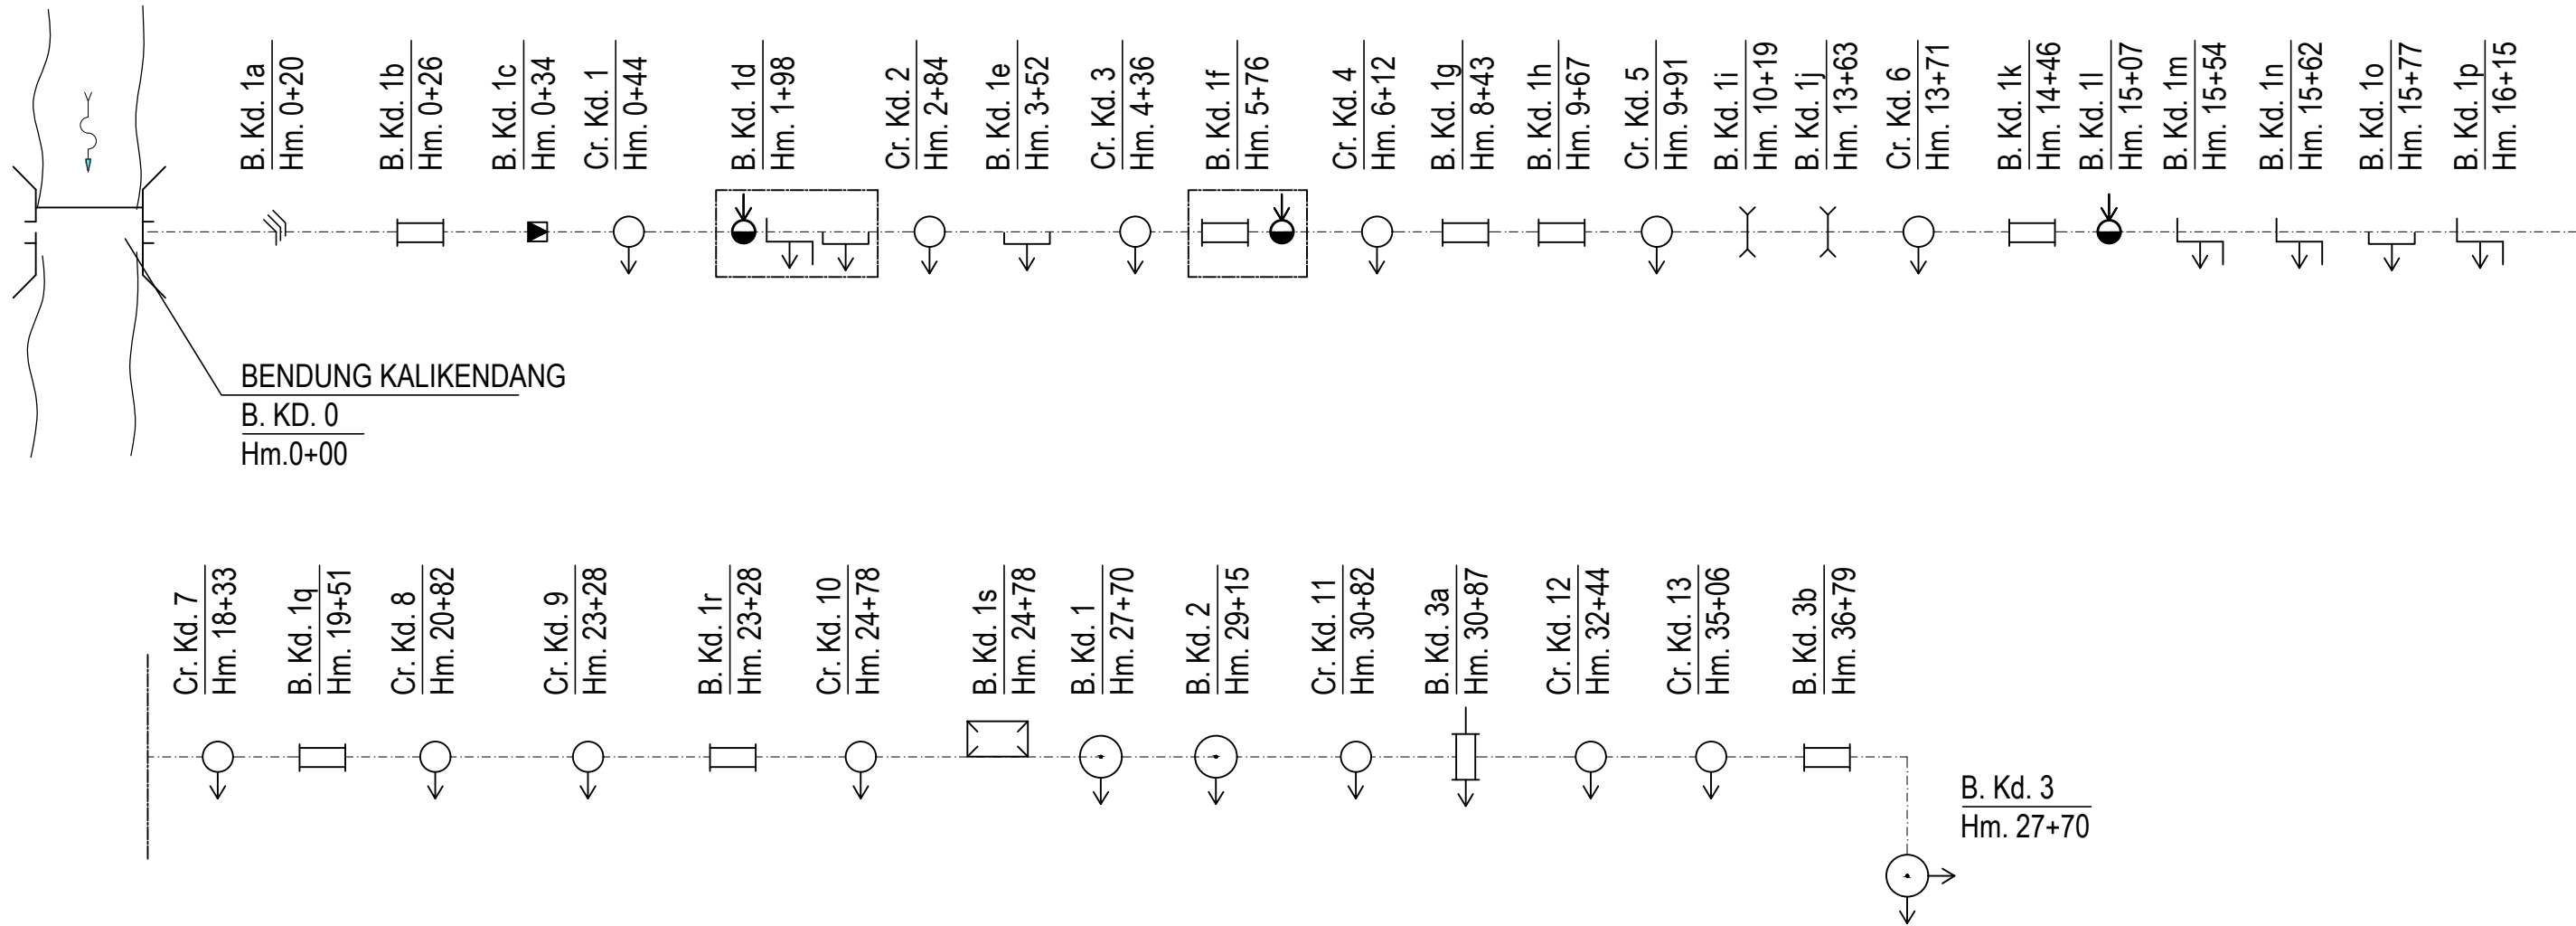

KETERANGAN :

- Bendung
- Sungai
- Saluran Primer
- Saluran Sekunder
- Saluran Tersier
- Jalan Rel Kereta Api
- Bangunan Pemasukan
- Bangunan Penguras
- Jembatan Desa
- Bangunan Corongan
- Bangunan Ukur
- Bangunan Sadap
- Bangunan Bagi
- Gorong - Gorong Silang
- Bangunan Pelimpah Samping
- Gorong - Gorong
- Bangunan Syphon
- Gorong - Gorong Rel Kereta Api
- Bangunan Terjun
- Box Tersier
- Got Miring
- Tempat Mandi Hewan
- Talang
- Tempat Cuci Orang
- Kantong Lumpur
- Gabungan Bangunan Satu Nomenklatur / Kombinasi

KETERANGAN :

1	1 = Nama Petak Tersier
2	2 = Luas Areal (Ha)
3	3 = Debit Rencana (l/det)

A = Luas (Ha)
Q = Debit (m³/dt)

	PEMERINTAH KABUPATEN SEMARANG DINAS PEKERJAAN UMUM Jl. KH. Hasyim Ashari No. 3 ☎ (024)6921607 📠 (024)6921607 UNGARAN 📠 50517	PROVINSI JAWA TENGAH
	PEKERJAAN : DATA DASAR KONDISI IRIGASI PAKET X (E-PAKSI)	KABUPATEN : SEMARANG
