


SKEMA BANGUNAN
DAERAH IRIGASI KAWUK

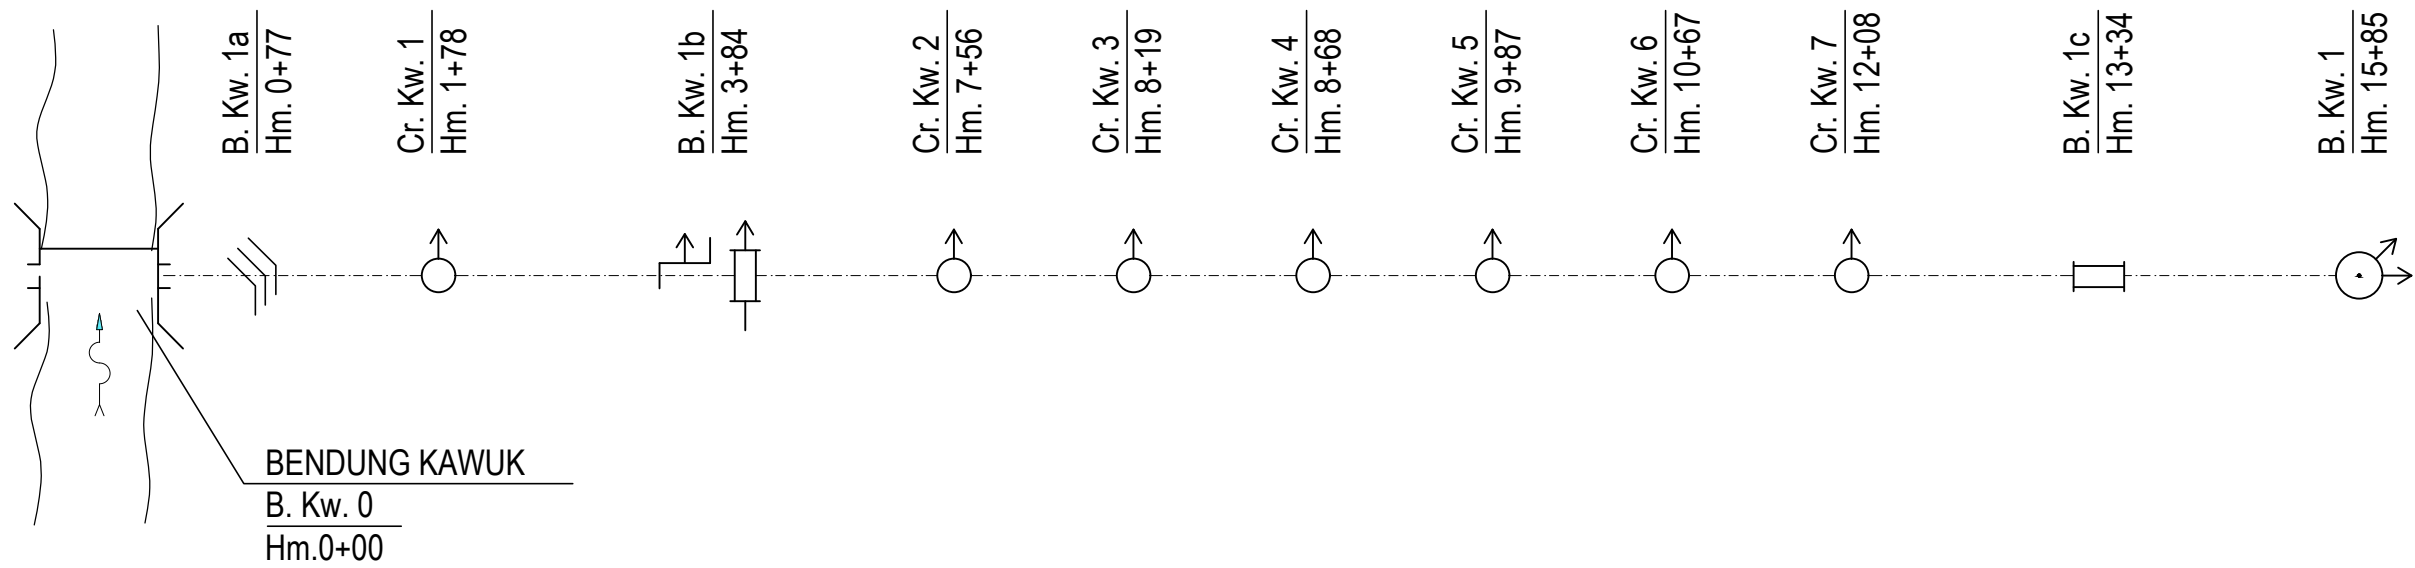

KETERANGAN :

- | | | | |
|--|----------------------|--|--|
| | Bendung | | Bangunan Bagi |
| | Sungai | | Gorong - Gorong Silang |
| | Saluran Primer | | Bangunan Pelimpah Samping |
| | Saluran Sekunder | | Gorong - Gorong |
| | Saluran Tersier | | Bangunan Syphon |
| | Jalan Rel Kereta Api | | Gorong - Gorong Rel Kereta Api |
| | Bangunan Pemasukan | | Bangunan Terjun |
| | Bangunan Penguras | | Box Tersier |
| | Jembatan Desa | | Got Miring |
| | Bangunan Corongan | | Tempat Mandi Hewan |
| | Bangunan Ukur | | Talang |
| | Bangunan Sadap | | Tempat Cuci Orang |
| | | | Kantong Lumpur |
| | | | Gabungan Bangunan Satu Nomenklatur / Kombinasi |



PEMERINTAH KABUPATEN SEMARANG
DINAS PEKERJAAN UMUM
Jl. KH. Hasyim Ashari No. 3 ☎ (024)6921607 📠 (024)6921607
UNGARAN 📠 50517

PEKERJAAN :
DATA DASAR KONDISI IRIGASI PAKET X (E-PAKSI)

GAMBAR :
SKEMA BANGUNAN DAN SKEMA JARINGAN
DAERAH IRIGASI KAWUK

PROVINSI JAWA TENGAH
KABUPATEN :
SEMARANG

NO / JML LEMBAR : 1 / 1
DIGAMBAR :
PT. Praba Engineering Services Indonesia
