


SKEMA JARINGAN IRIGASI DI CEPOKO

Luas Baku : 621 Ha

B. Ck.0
Hm. 0+00

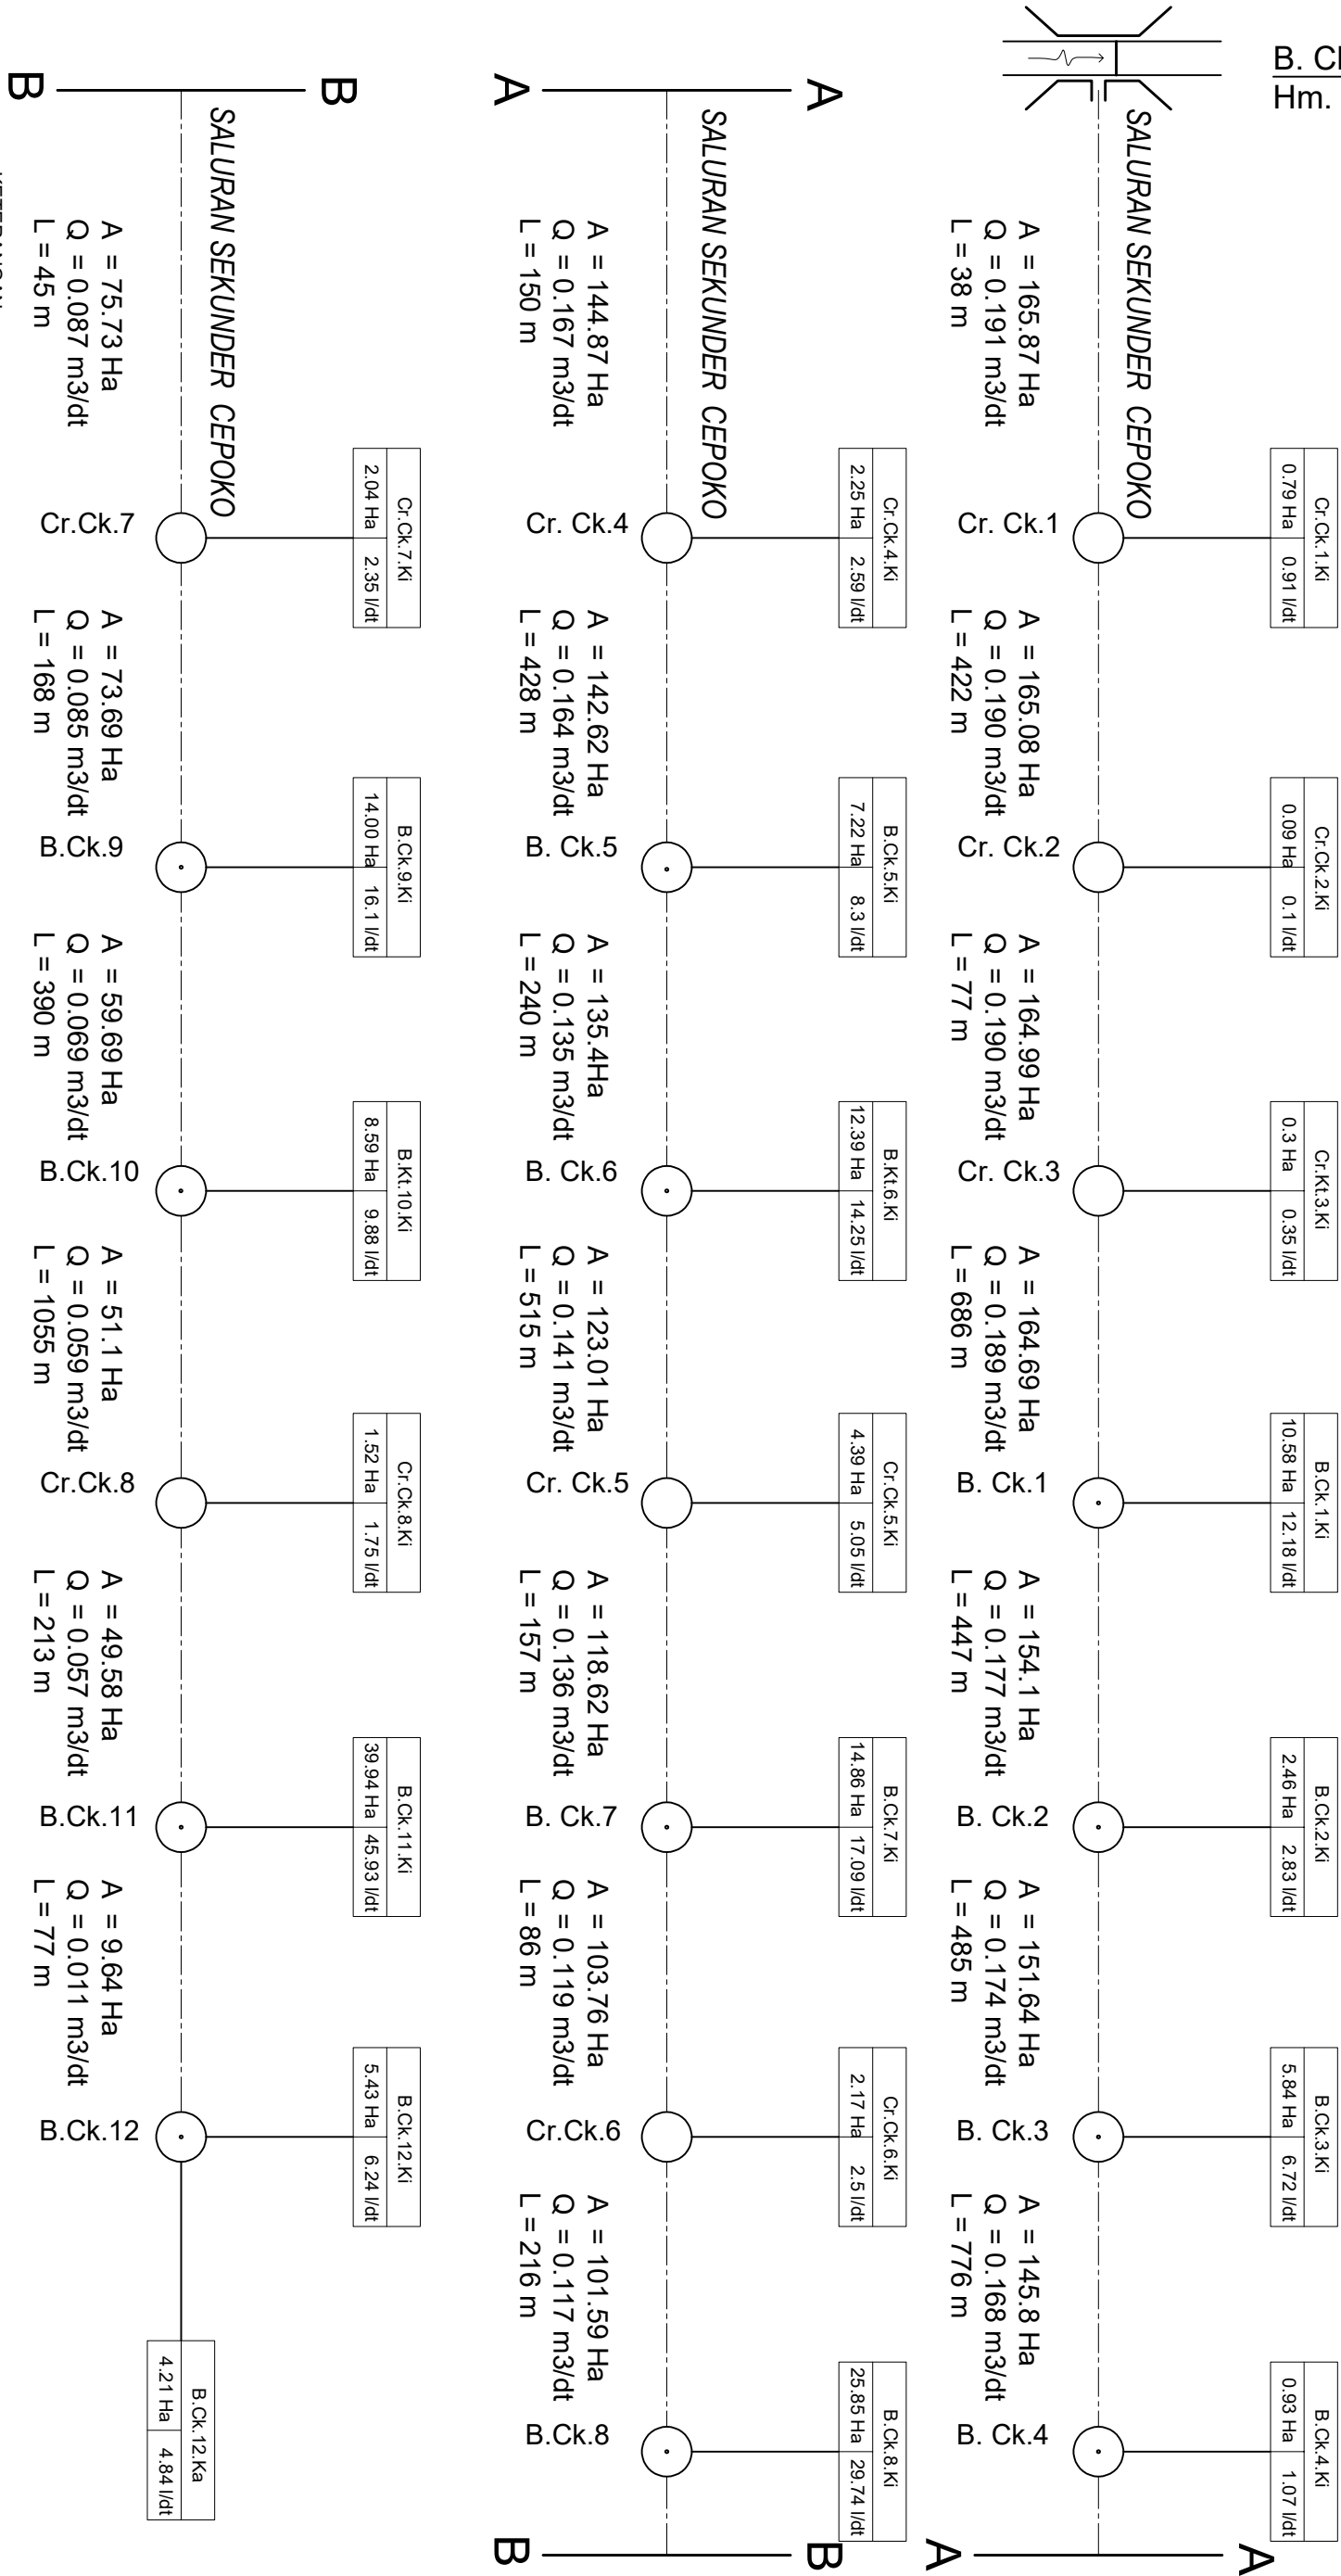

Luas Baku Sesuai Permen = 62 Ha
Luas Fungsional = 165.87 Ha