

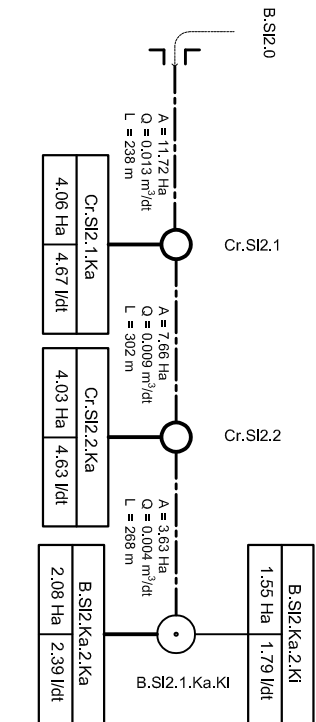
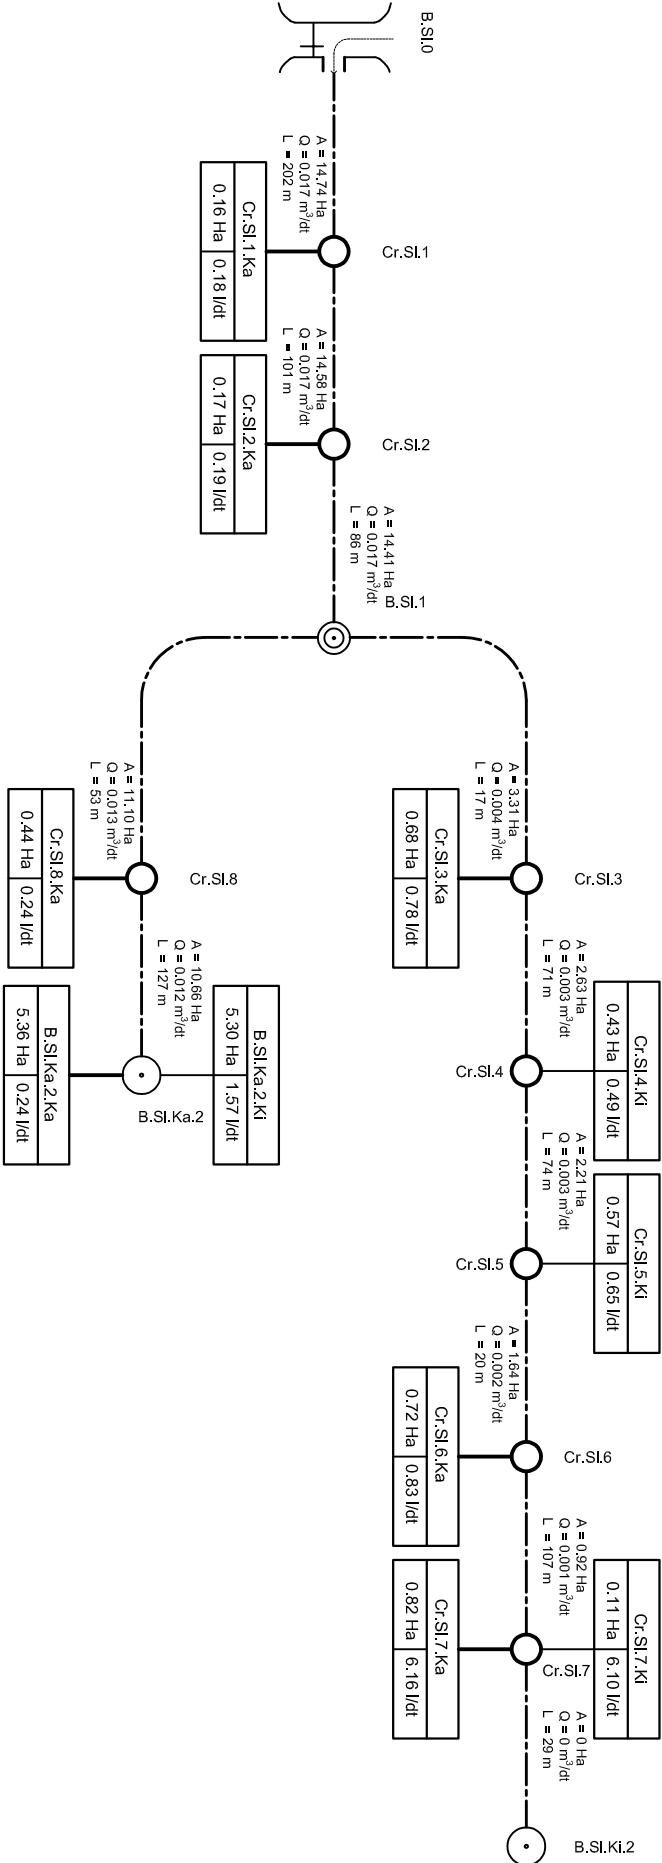


SKEMA JARINGAN DI SIKLAYU

Luas Baku : 60 Ha

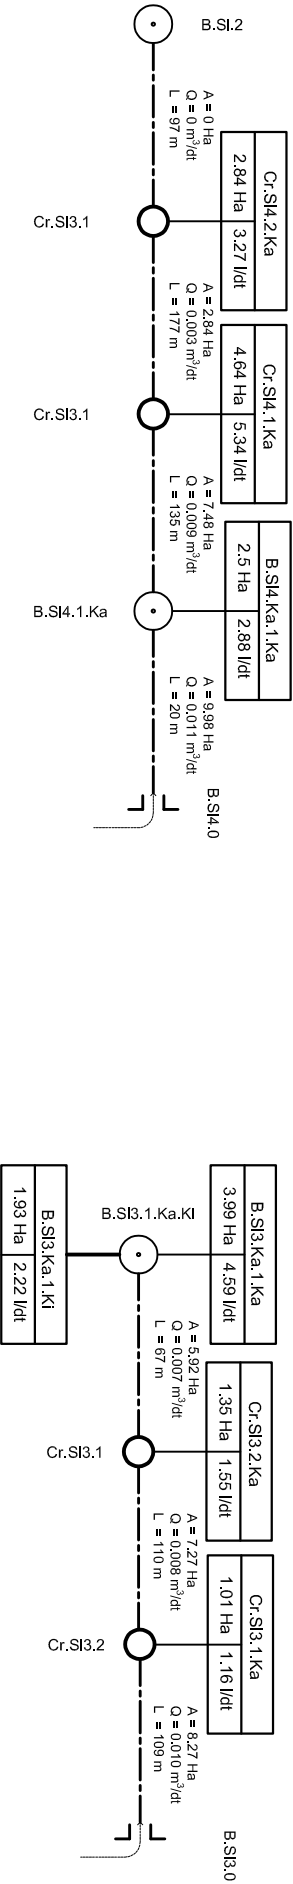

KETERANGAN

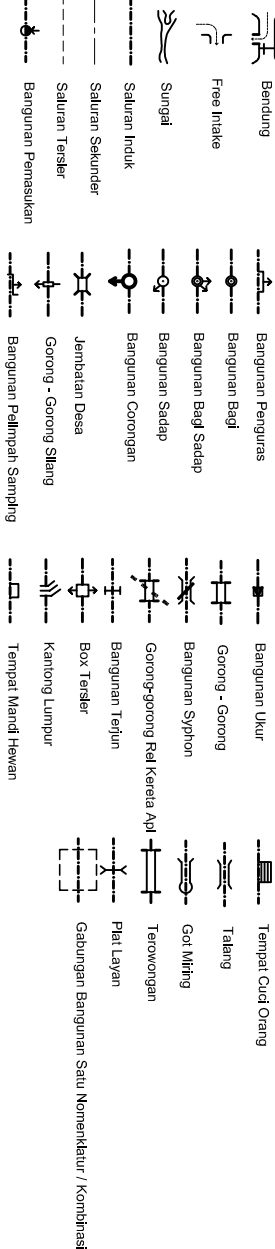

Luas Baku Sesuai Permen = 60 Ha
Luas Fungsional = 44.71 Ha